


H B C
Designated Smoking
AREAS



Existing

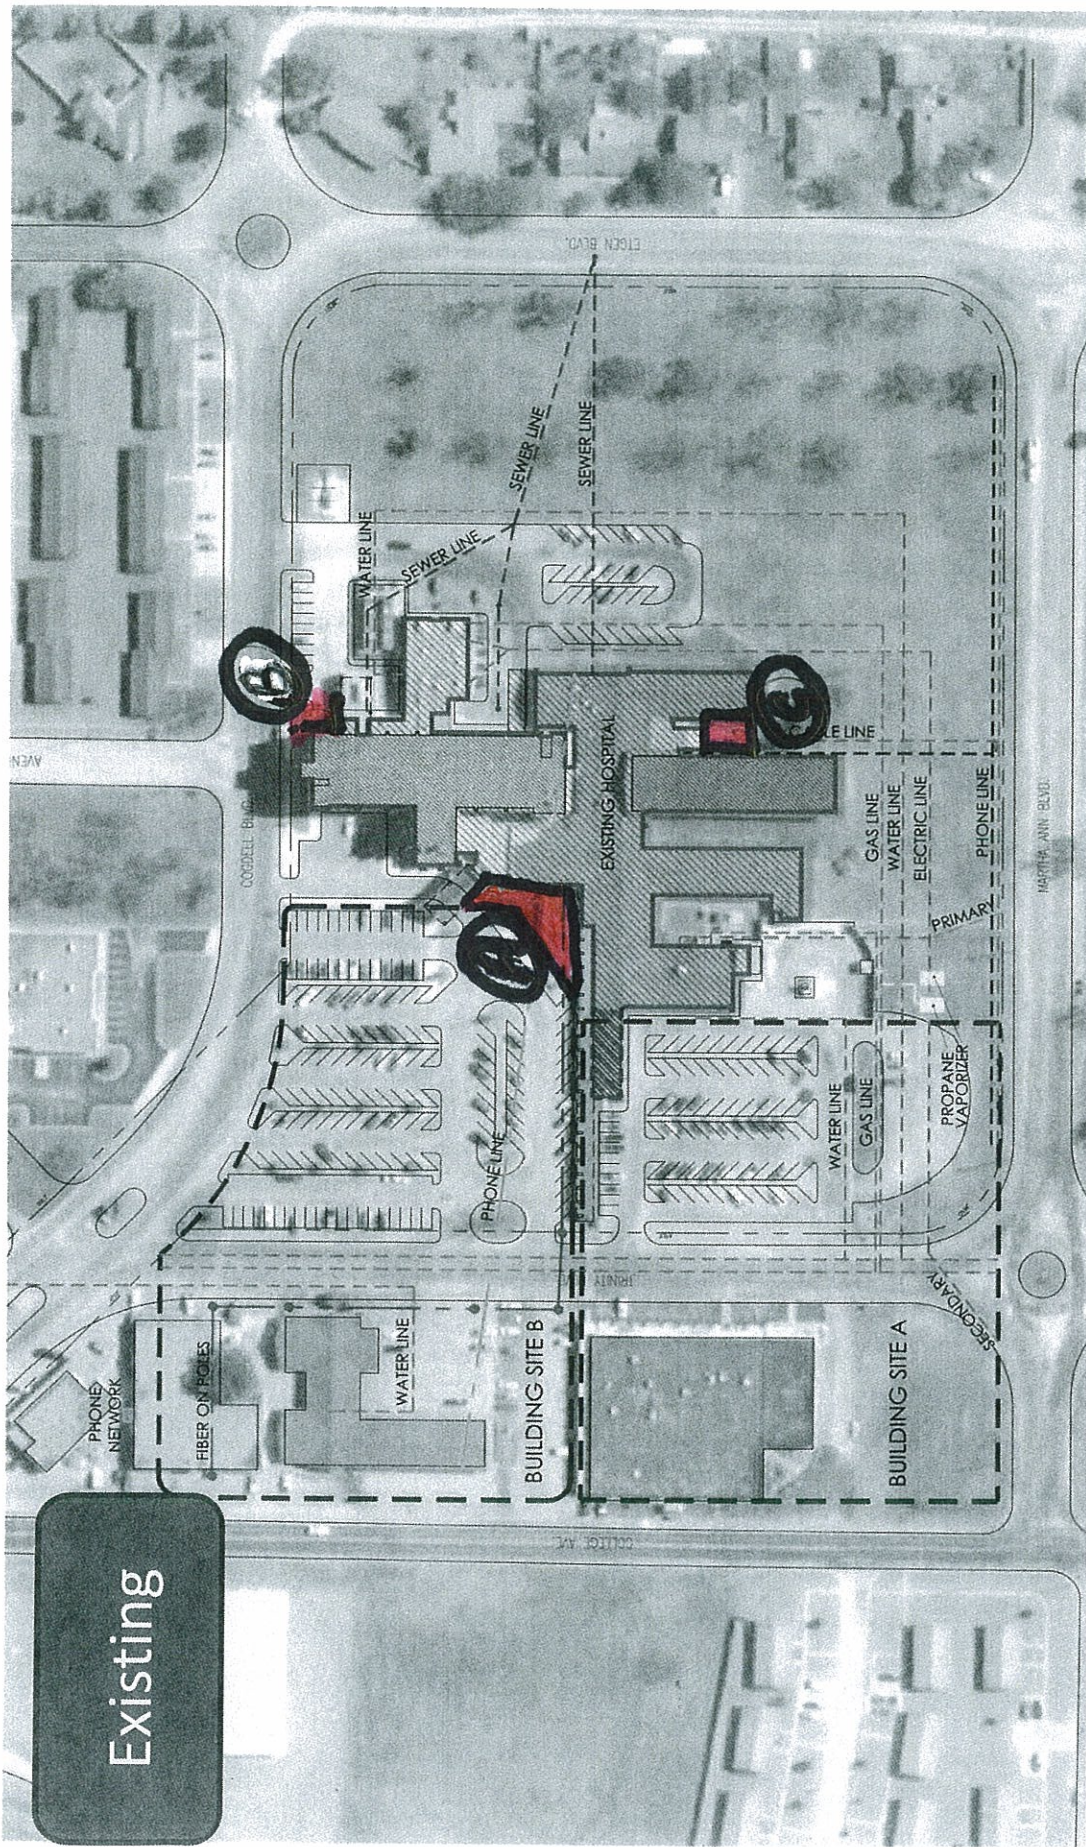

COGDELL MEMORIAL HOSPITAL
SNYDER, TEXAS



EXISTING SITE PLAN
SCALE: 1" = 100'-0"
10-22-09
142573.003

P E R K I N S
+ W I L L